


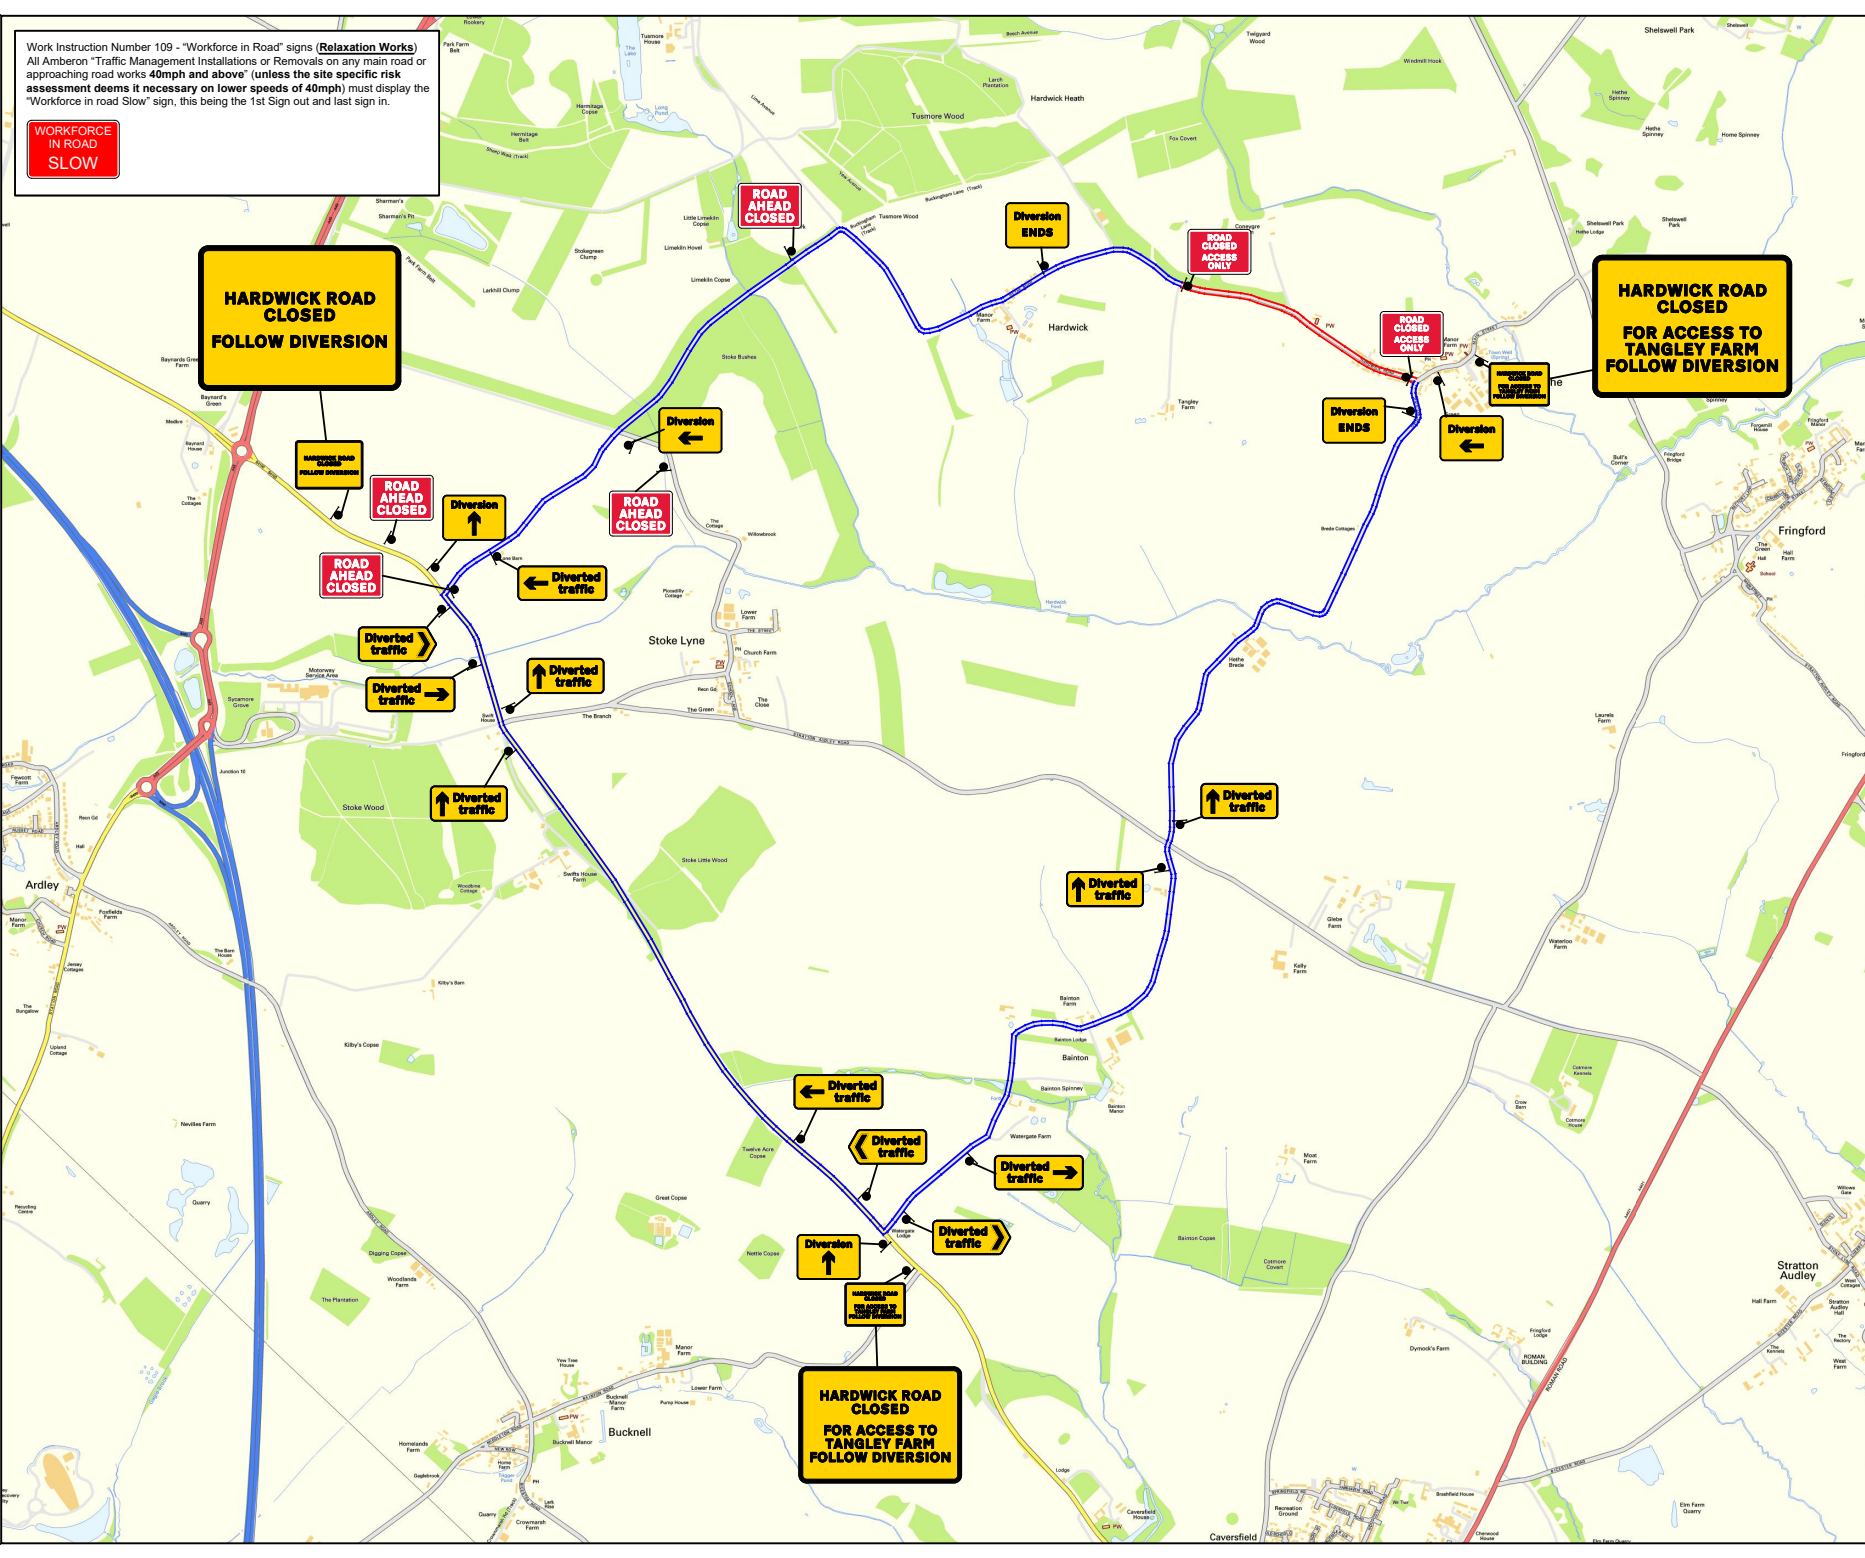

Work Instruction Number 109 - "Workforce in Road" signs (**Relaxation Works**)
All Amberon "Traffic Management Installations or Removals on any main road or approaching road works **40mph and above**" (unless the **site specific risk assessment deems it necessary on lower speeds of 40mph**) must display the "Workforce in road Slow" sign, this being the 1st Sign out and last sign in.

TRAFFIC MANAGEMENT NOTES:
1) All temporary traffic management shall be in accordance with Chapter 8 of the Traffic Signs Manual 2009.
2) All temporary traffic management shall be in accordance with the Traffic Signs (Amendment) (No 2) Regulations and General Directions 2016.
3) All temporary traffic management signs shall conform to the Safety at Street Works and Road Works, A Code of Practice.
4) All temporary traffic management signs should be located 450mm min from the kerb face.
5) All temporary traffic management sign locations are indicative and are subject to on site approval from the Engineer.

Qty: 2 Ref: 13-9-RCAD Road Closed Access Only	
Qty: 2 Ref: 13-9 Schedule 13-9: Temporary Information	
Qty: 1 Ref: 13-9 Schedule 13-9: Temporary Information	
Qty: 2 Ref: 2702 End of temporary diversion route	
Qty: 2 Ref: 2702 Start of temporary diversion route	
Qty: 2 Ref: 2702 Start of temporary diversion route	
Qty: 4 Ref: 2703 Direction of temporary diversion route from junction ahead	
Qty: 2 Ref: 2703 Direction of temporary diversion route from junction ahead	
Qty: 2 Ref: 2703 Direction of temporary diversion route from junction ahead	
Qty: 2 Ref: 2704 Direction of temporary diversion route	
Qty: 1 Ref: 2704 Direction of temporary diversion route	
Qty: 4 Ref: 7010-FP-13-9 Nature of temporary hazard ahead - Road Ahead Closed	

Key

- Traffic sign
- Traffic cone/cylinder
- No waiting cone
- Pedestrian barrier
- Road closure
- Diversion route

N

Checked by: NIGEL SLAUGHTER
Customer: SSE
Job Reference: PO 1220003070
Location: HARDWICK ROAD BICESTER OX278HA
Date: 21.01.20
Description: Road Closure + Diversion
Scale: NTS
Amberon Ltd
Tel: 0845 371 5050

Produced By: RICHARD MOLLET
Drawing Ref: 21.01.20-RM-0063
This Drawing is subject to Copyright and remains the property of Amberon Ltd.

