


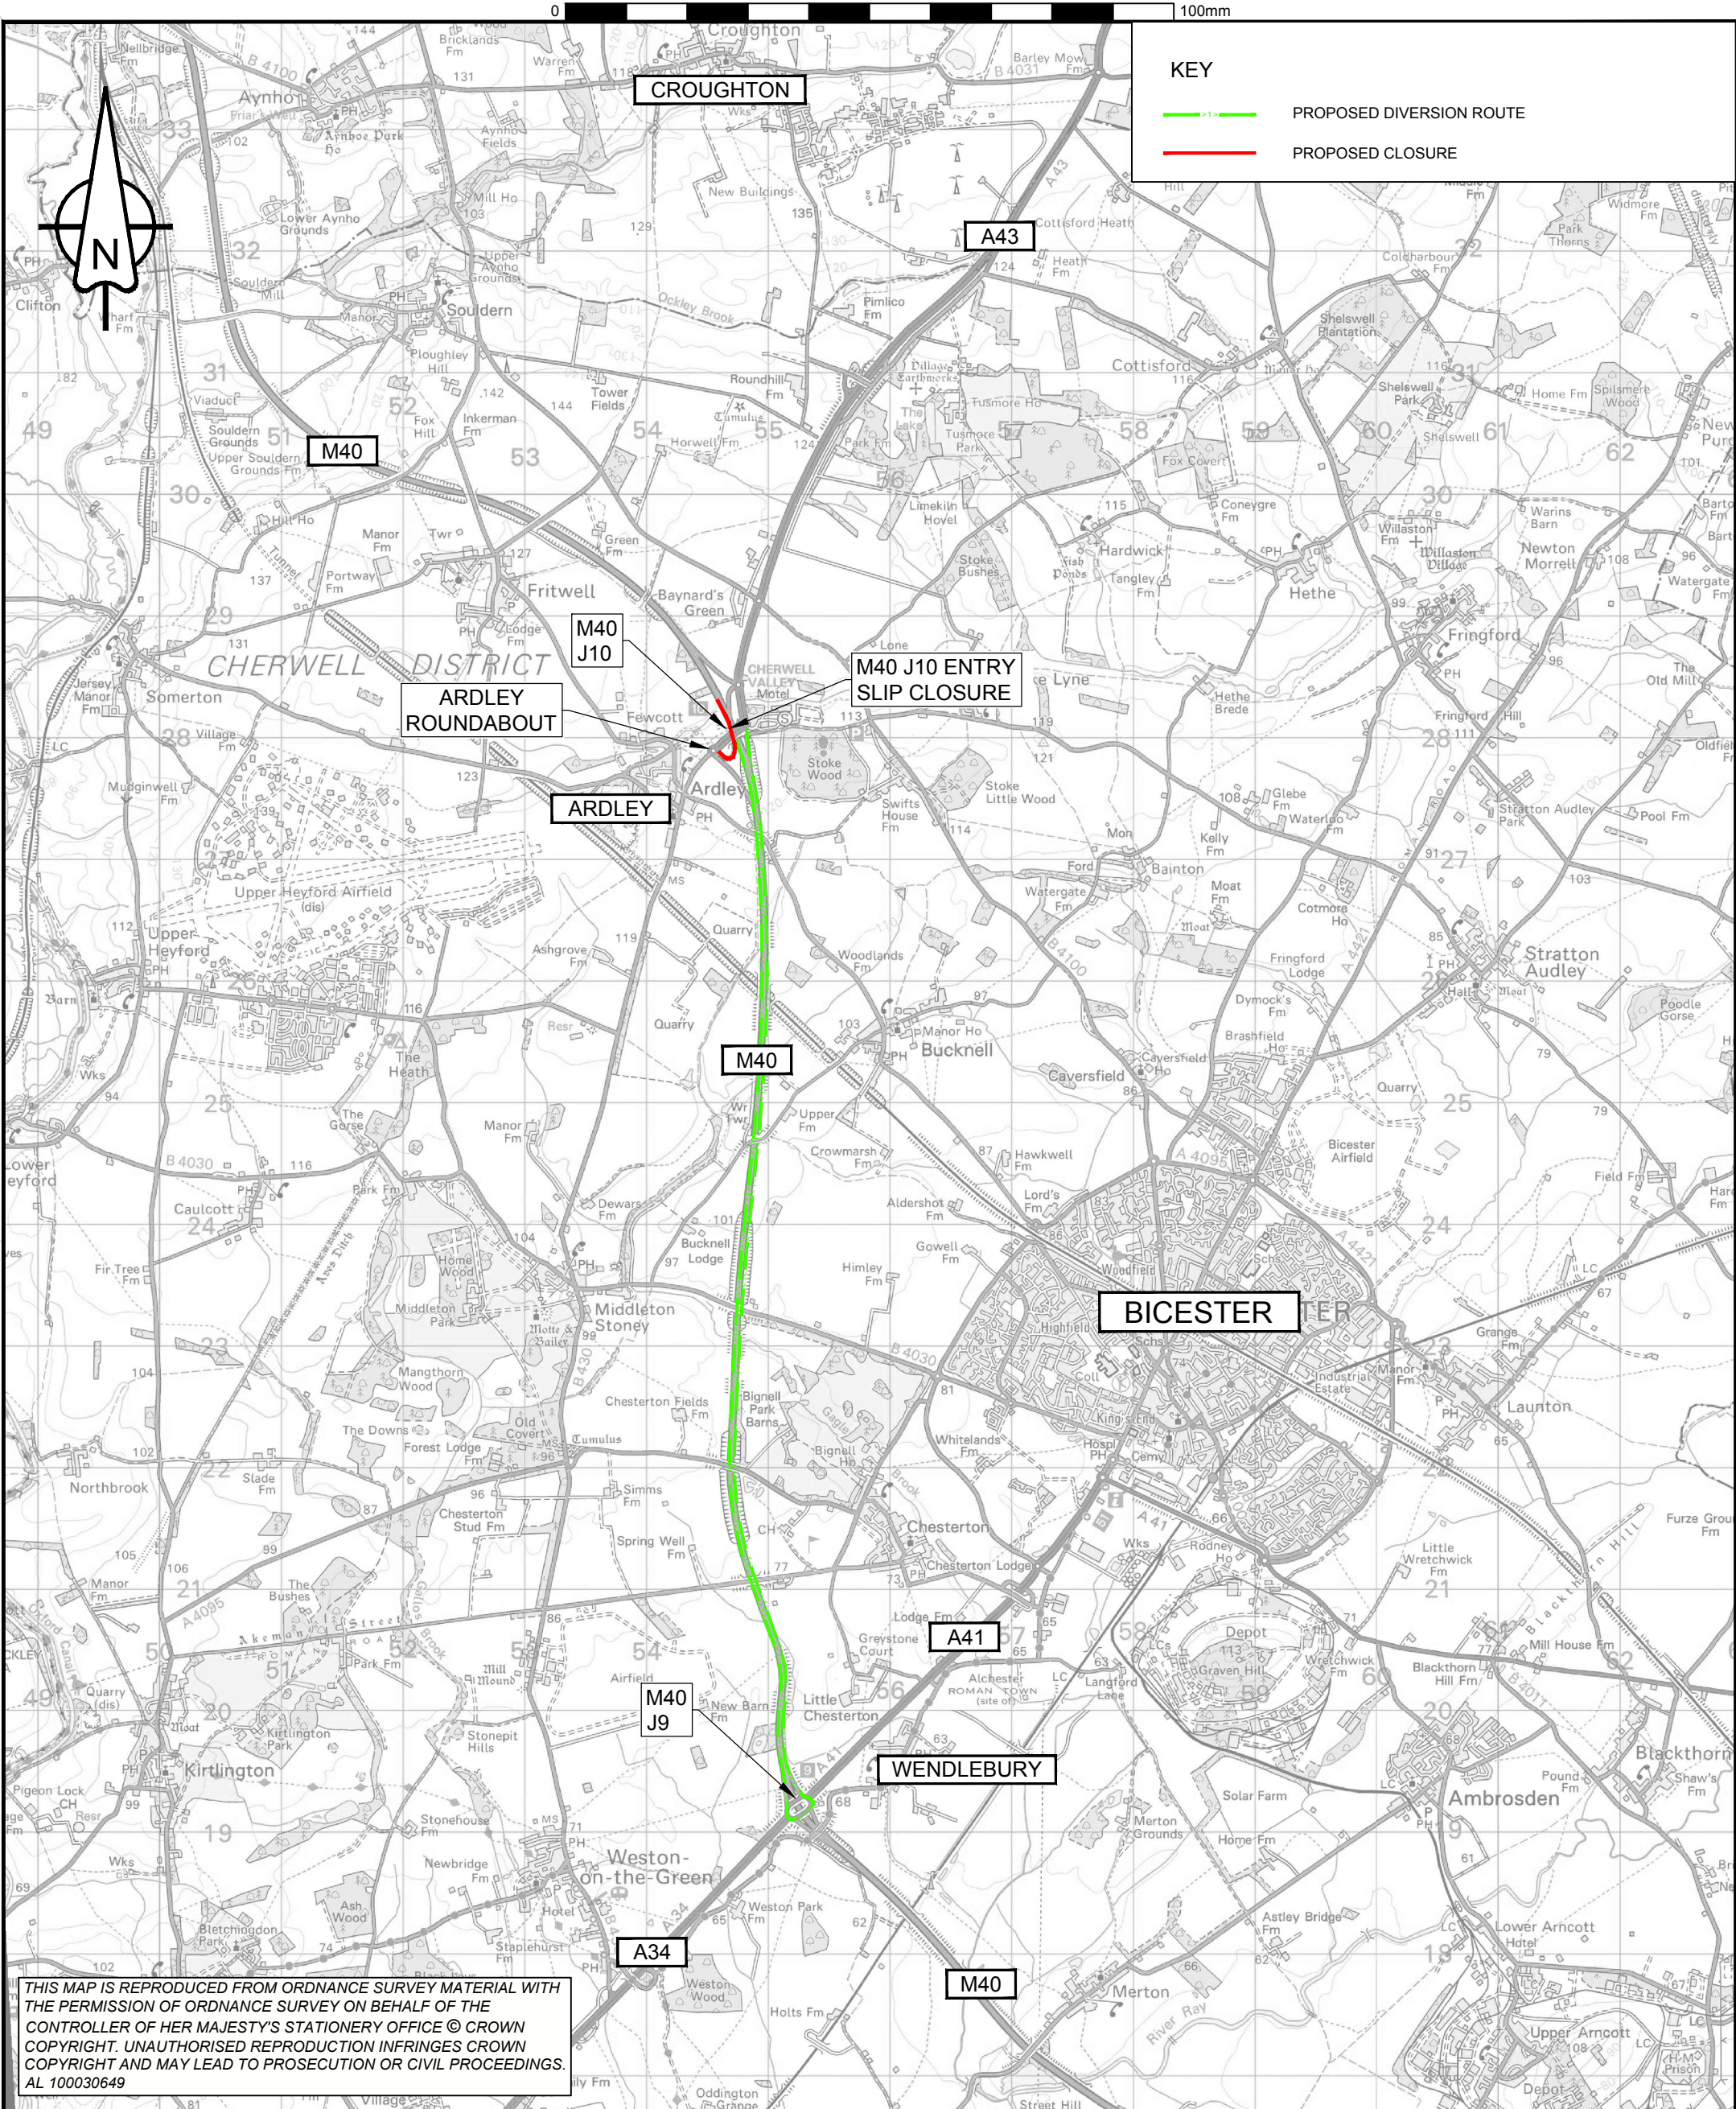

CLIENT			SCHEME NAME				SCALE :		1:50000							
			A43 ARDLEY ROUNDABOUT MDP				DIMENSIONS :		m							
			DRAWING TITLE				ORIG DWG SIZE:		A3							
			M40 J10 NB ENTRY SLIP CLOSURE				COPYRIGHT © KIER			C01	FOR INFORMATION		MP	MP	06/02/2020	
										REV	DETAILS		CHKD	APPD	DATE	
AGENT			DRAWN : JK		DRAWING STATUS		DRAWING NUMBER								SCHEME REFERENCE No.	
			DESIGN : RC		WORK IN PROGRESS											
			CHKD : MP		PRELIMINARY DRAWING		HE560511 - KIER - LSI		1610231							
			APPD : MP		EXTERNAL ISSUE						A43_ARDLEY - DR - ZL - 0100_01		C 01			
			DATE : 06/02/20		AS-BUILT		LOCATION		TYPE						ROLE	
			SUITABILITY: S2		FOR INFORMATION											