


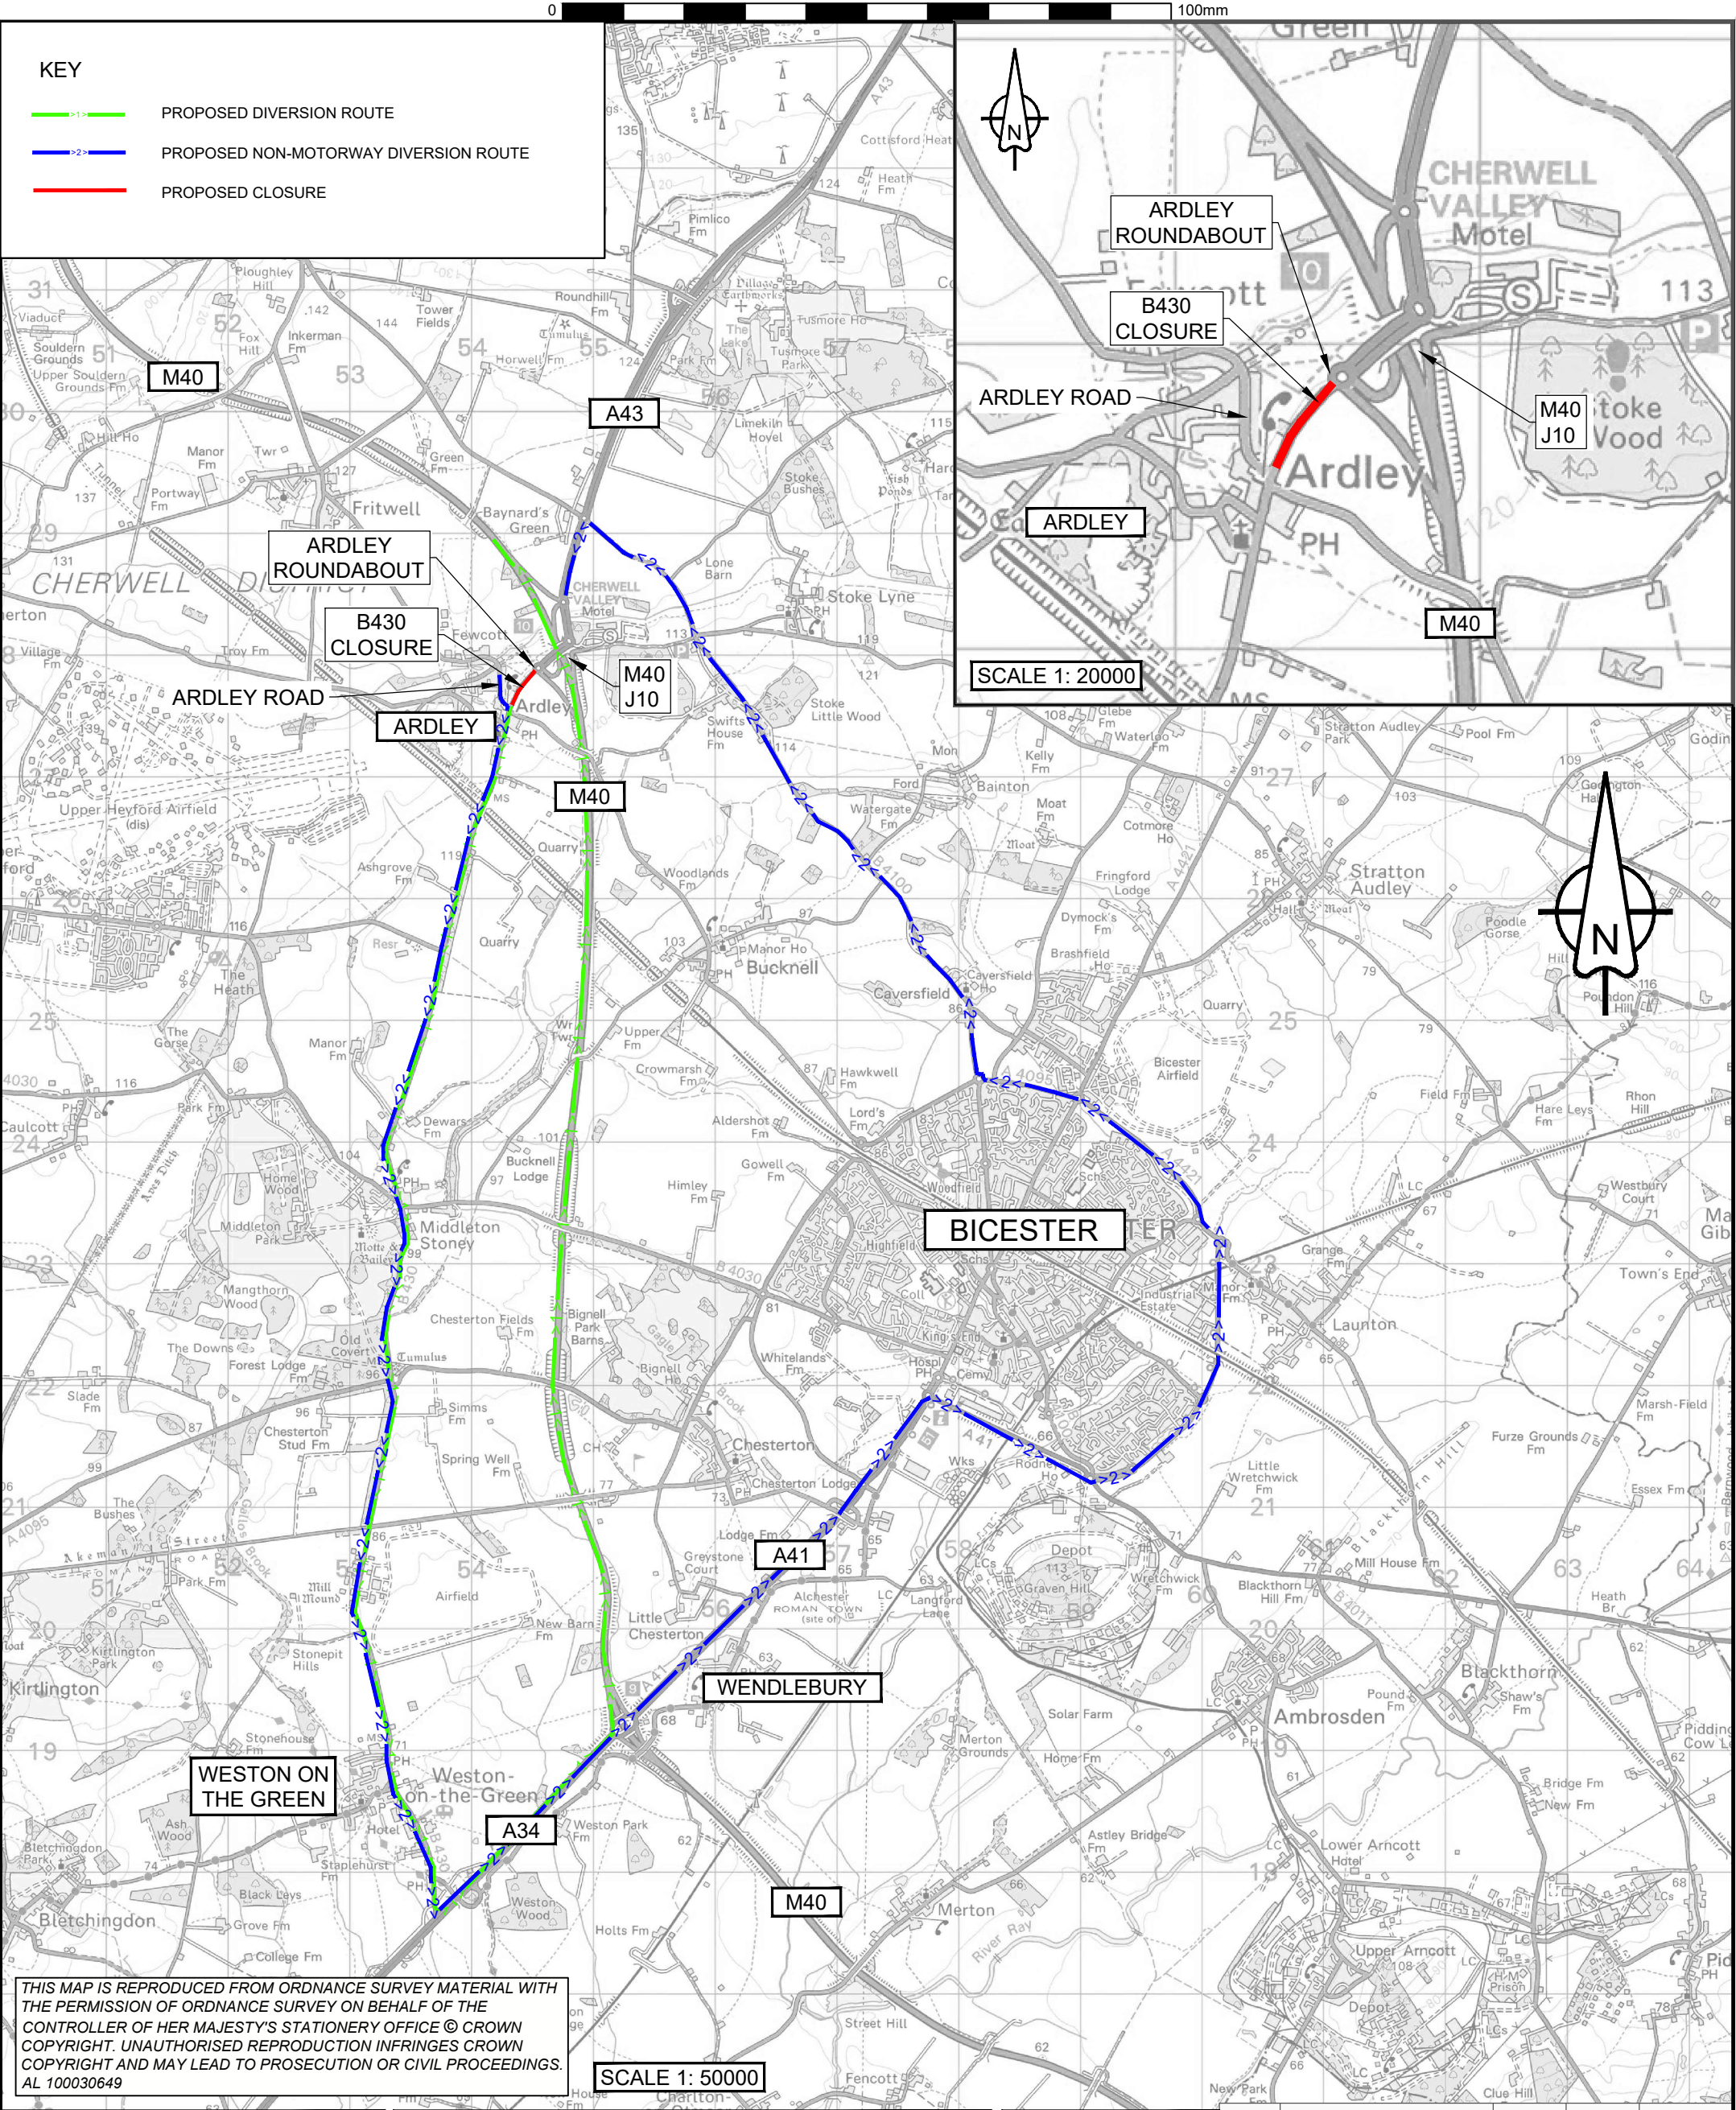

CLIENT	SCHEME NAME A43 ARDLEY ROUNDABOUT MDP			SCALE : AS SHOWN								
				DIMENSIONS : m								
	DRAWING TITLE B430 CLOSURE			ORIG DWG SIZE: A3		C02	DIVERSION ROUTE CHANGED	MP	MP	04/03/2020		
				COPYRIGHT © KIER		C01	FOR INFORMATION	MP	MP	06/02/2020		
				REV	DETAILS	CHKD	APPD	DATE				
AGENT	DRAWN : JK			DRAWING STATUS		DRAWING NUMBER					SCHEME REFERENCE No. 1610231	
	DESIGN : RC			WORK IN PROGRESS								
	CHKD : MP			PRELIMINARY DRAWING								
	APPD : MP			EXTERNAL ISSUE								
	DATE : 06/02/20			AS-BUILT								
	SUITABILITY: S2			FOR INFORMATION		PROJECT ORIGINATOR VOLUME HE560511 - KIER - LSI						
					A43_ARDLEY - DR - ZL - 0100_03					REVISION		
					LOCATION TYPE ROLE NUMBER					C 02		